


Location Map


SC Grid North  
NAD 1983 (2011)

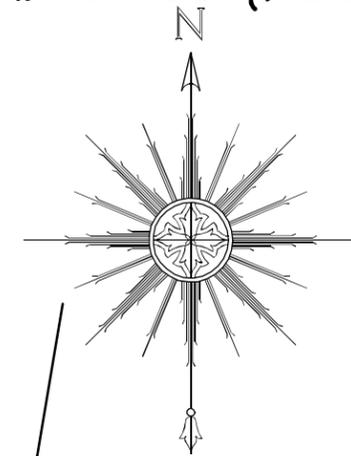

N/F  
Charles D & Jessica R Doe  
DB 1183-130, PB 62-569  
TMS 901-01-08-001

S 89°29'21" E 215.75'

Any Street

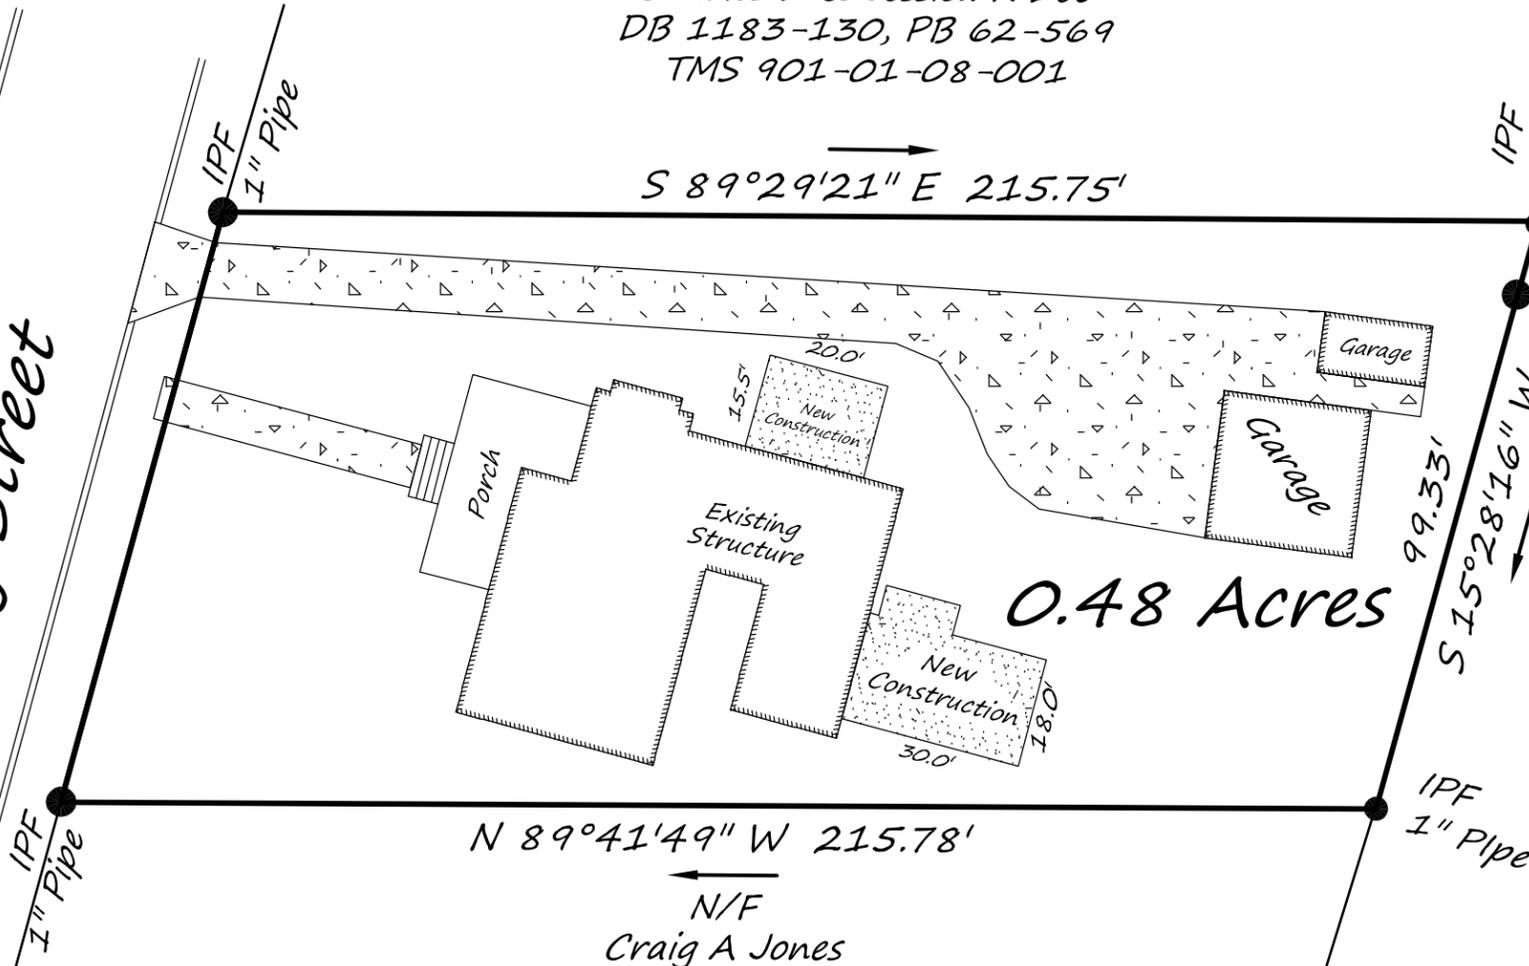

0.48 Acres

N 89°41'49" W 215.78'

N/F  
Craig A Jones  
DB 1115-123, PB 47-269  
TMS 901-01-08-008

IPF  
1" Pipe

IPF at 12.07'  
1" Solid

N/F  
Paul E & Lynn G Smith  
DB 1280-288, PB A 575-10  
TMS 901-01-08-003


IPF  
1" Pipe

99.33'  
S 15°28'16" W

I hereby state that to the best of my knowledge, information, and belief, the survey shown hereon was made in accordance with the requirements of the Minimum Standards Manual for the Practice of Land Surveying in South Carolina, and meets or exceeds the requirements for a Class B survey as specified therein.



- LEGEND**
- IPF IRON PIN FOUND
  - IPS IRON PIN SET
  - SPK SPIKE
  - N/C NAIL & CAP
  - C.M. CONC. MONUMENT
  - MN MAGNETIC NAIL
  - OHP- OVERHEAD UTILITIES
  - X- FENCE
  - POINT

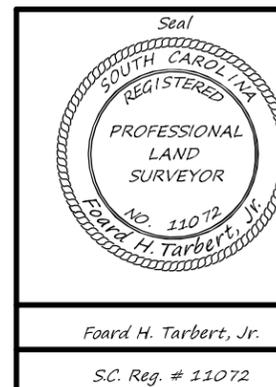

Survey For: <b>Your Name Here</b>		
State of South Carolina		County: <b>Laurens</b>
Date of Survey: 25 July 2019	TMS 901-01-08-009	Dwg. No. 219043
Ref. P.B. 62-687	Ref. DB 1338-44	Party Chief: F.H.T.
<b>Adtech Surveying, Inc.</b> Professional Land Surveyors 27640 Hwy. 76 East Clinton, SC 29325 phone (864) 833-0263 S.Car. COA 000392		